

[illegible]

The diagram illustrates a road network with the following elements:


- HC/VC/DC/LC**: A large text label at the top left.
- HC₁**: A label above a road segment.
- SP1**: A label next to a blue road segment with an arrow pointing right.
- S6**: A label next to a road segment with a single arrow pointing right.
- P3**: A label next to a road segment with a double arrow pointing right.
- Óznočení cesty**: A heading for the road classification list.
- Hlavní / Vedlejší / Doplnková / Lesní**: A list of road types.
- Polní cesta**: A label for a field road.
- Odvodňovací cesty příkopem/průlehlem**: A label for drainage roads.
- Hospodářský sjezd**: A label for a farm driveway.
- Propustek**: A label for a culvert.

1963
PHO II.
1-03-02-046
Drenážní odvodnění - rak výstavy
Pásmo hygienické ochrany II.st.
Rozvadnice povelis popisem
Rozvadnice ke KP
Kritický profil popisem

stav	návrh	popis
		Lokální biocentrum
		Lokální biokoridor
		Krajinná zeleň - liniová, popis

skutečný stav	popis
r	orná
Q	zahrada
II	trvalý travní porost
Λ	les
$— —$	vodní plocha
d	zast.plocha, nádv. v
θ	ostatní plocha

— — — — — → — — — — —	vodovod
- - - - - → - - - - -	elektro VN nadv.
-----	ochranné pásmo sítí TI

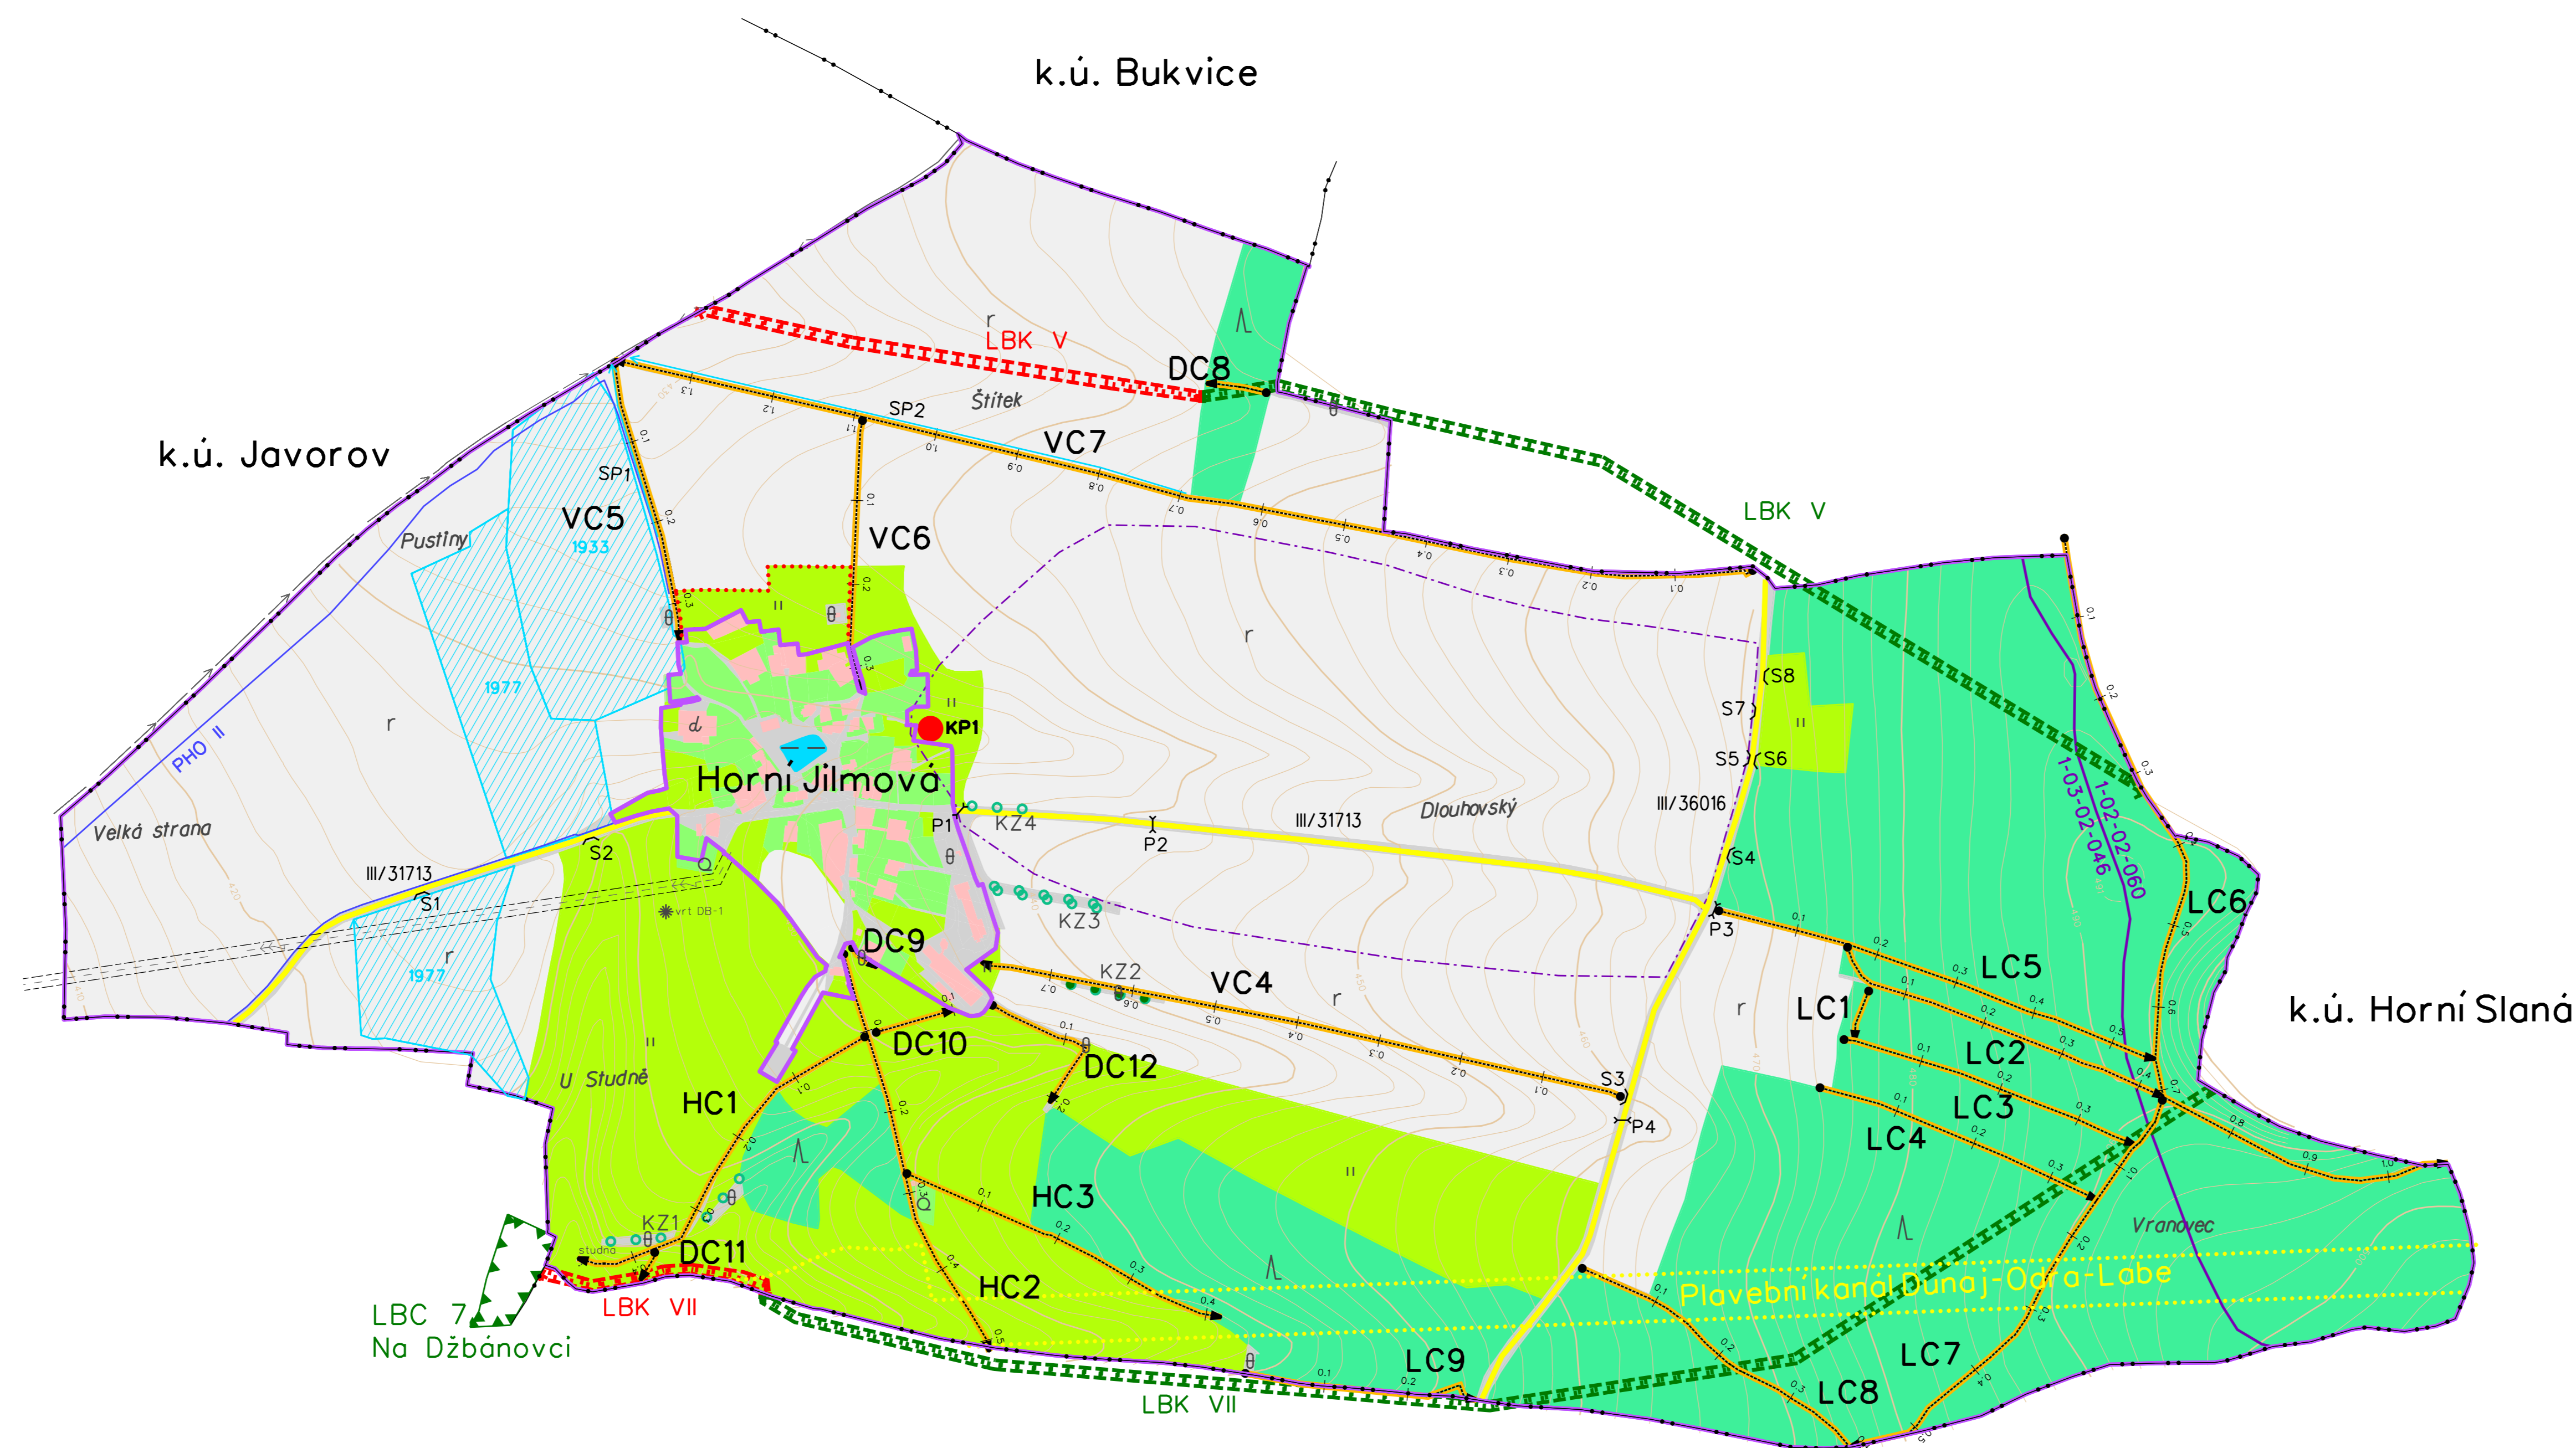

VYPRACOVÁV: _____		ZODPOVEDNÝ PROJEKTANT: _____	
UKÁŽKA _____		UKÁŽKA _____	
KATASTRÁLNI ÚZEM: _____		_____	
POZEMKOVÝ OHRAD: _____		_____	
KORAJ: _____		_____	
OKRES: _____		_____	
AKCE: _____		_____	
<p align="center">Kompletní pozemková úprava v katastrálním území UKÁŽKA</p>		DATUM: 04/2015 MĚRÍTKO: 1 : 5000 FORMÁT: A0 ČÍSLO ZAKÁZKY: xx-04-2015-UKA	
OBSAH: _____		PŘÍLOHA: č. _____	
<p align="center">Plán společných zařízení G2 – mapo průzkumu</p>			